



South Norwalk Rail Station Intermodal Facility Study

437401

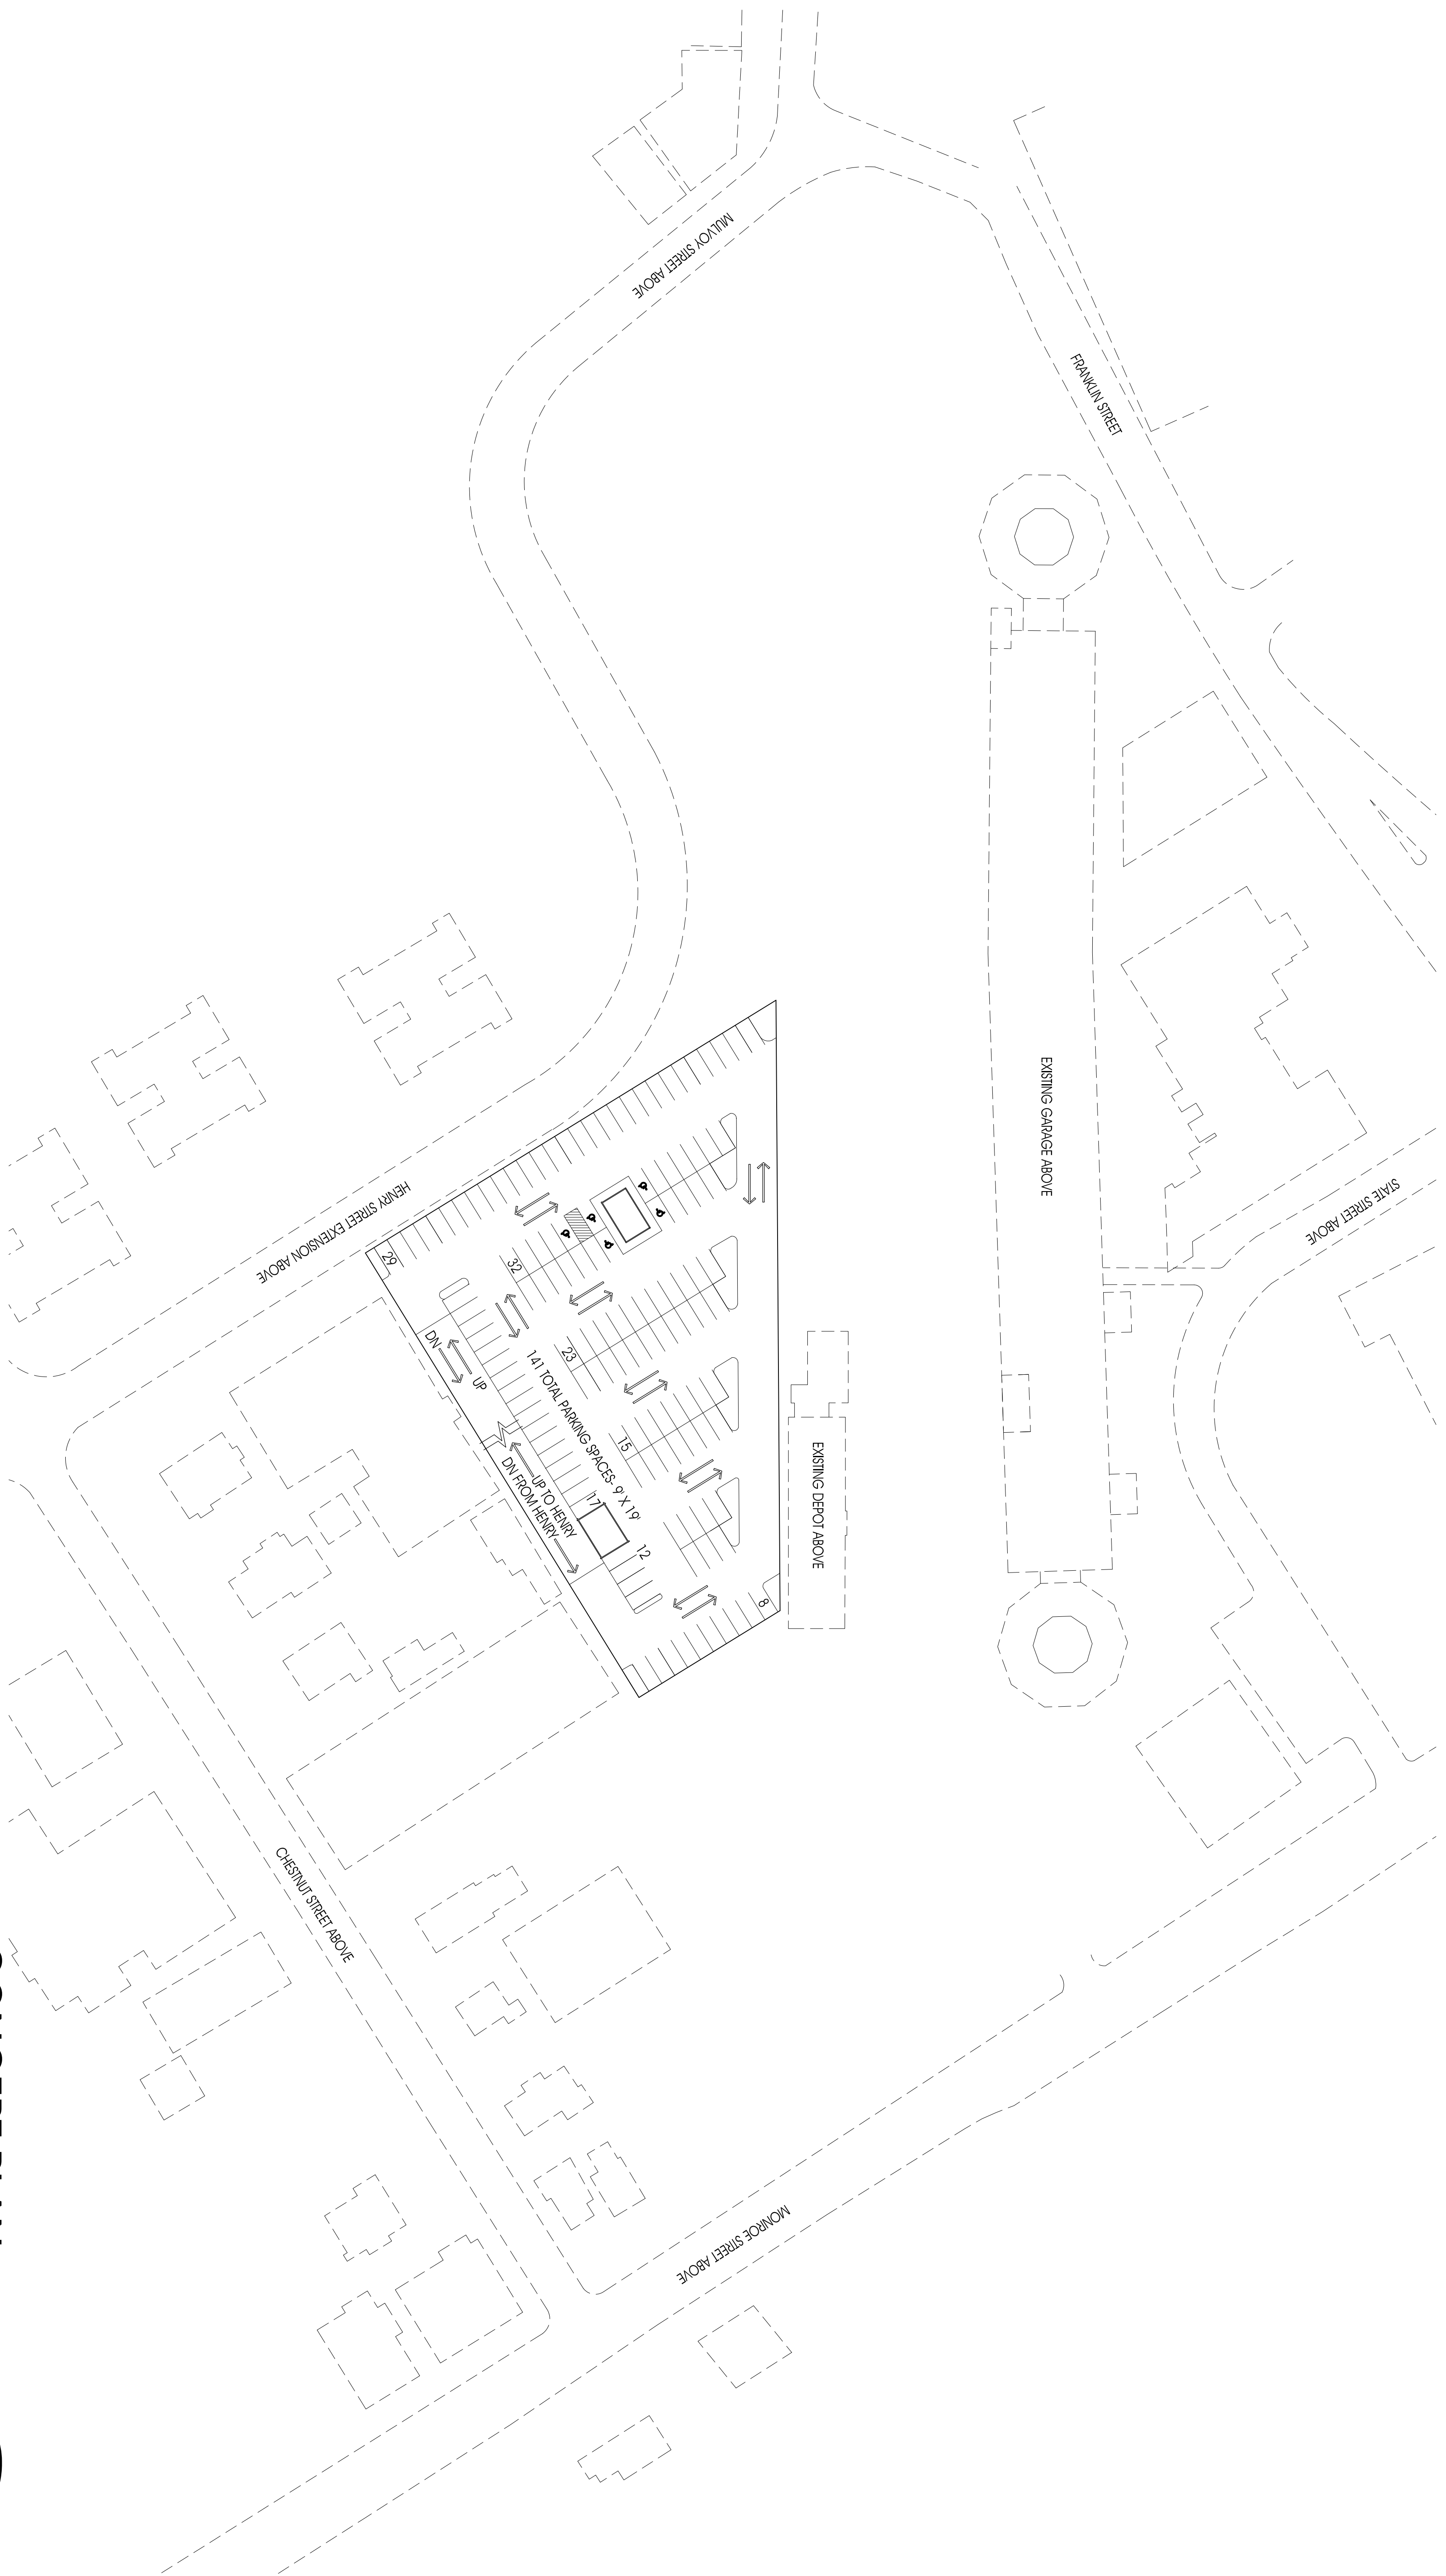

CONCEPT PLAN

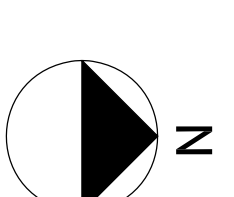

0 25' 50' 100'

10/08/08

